








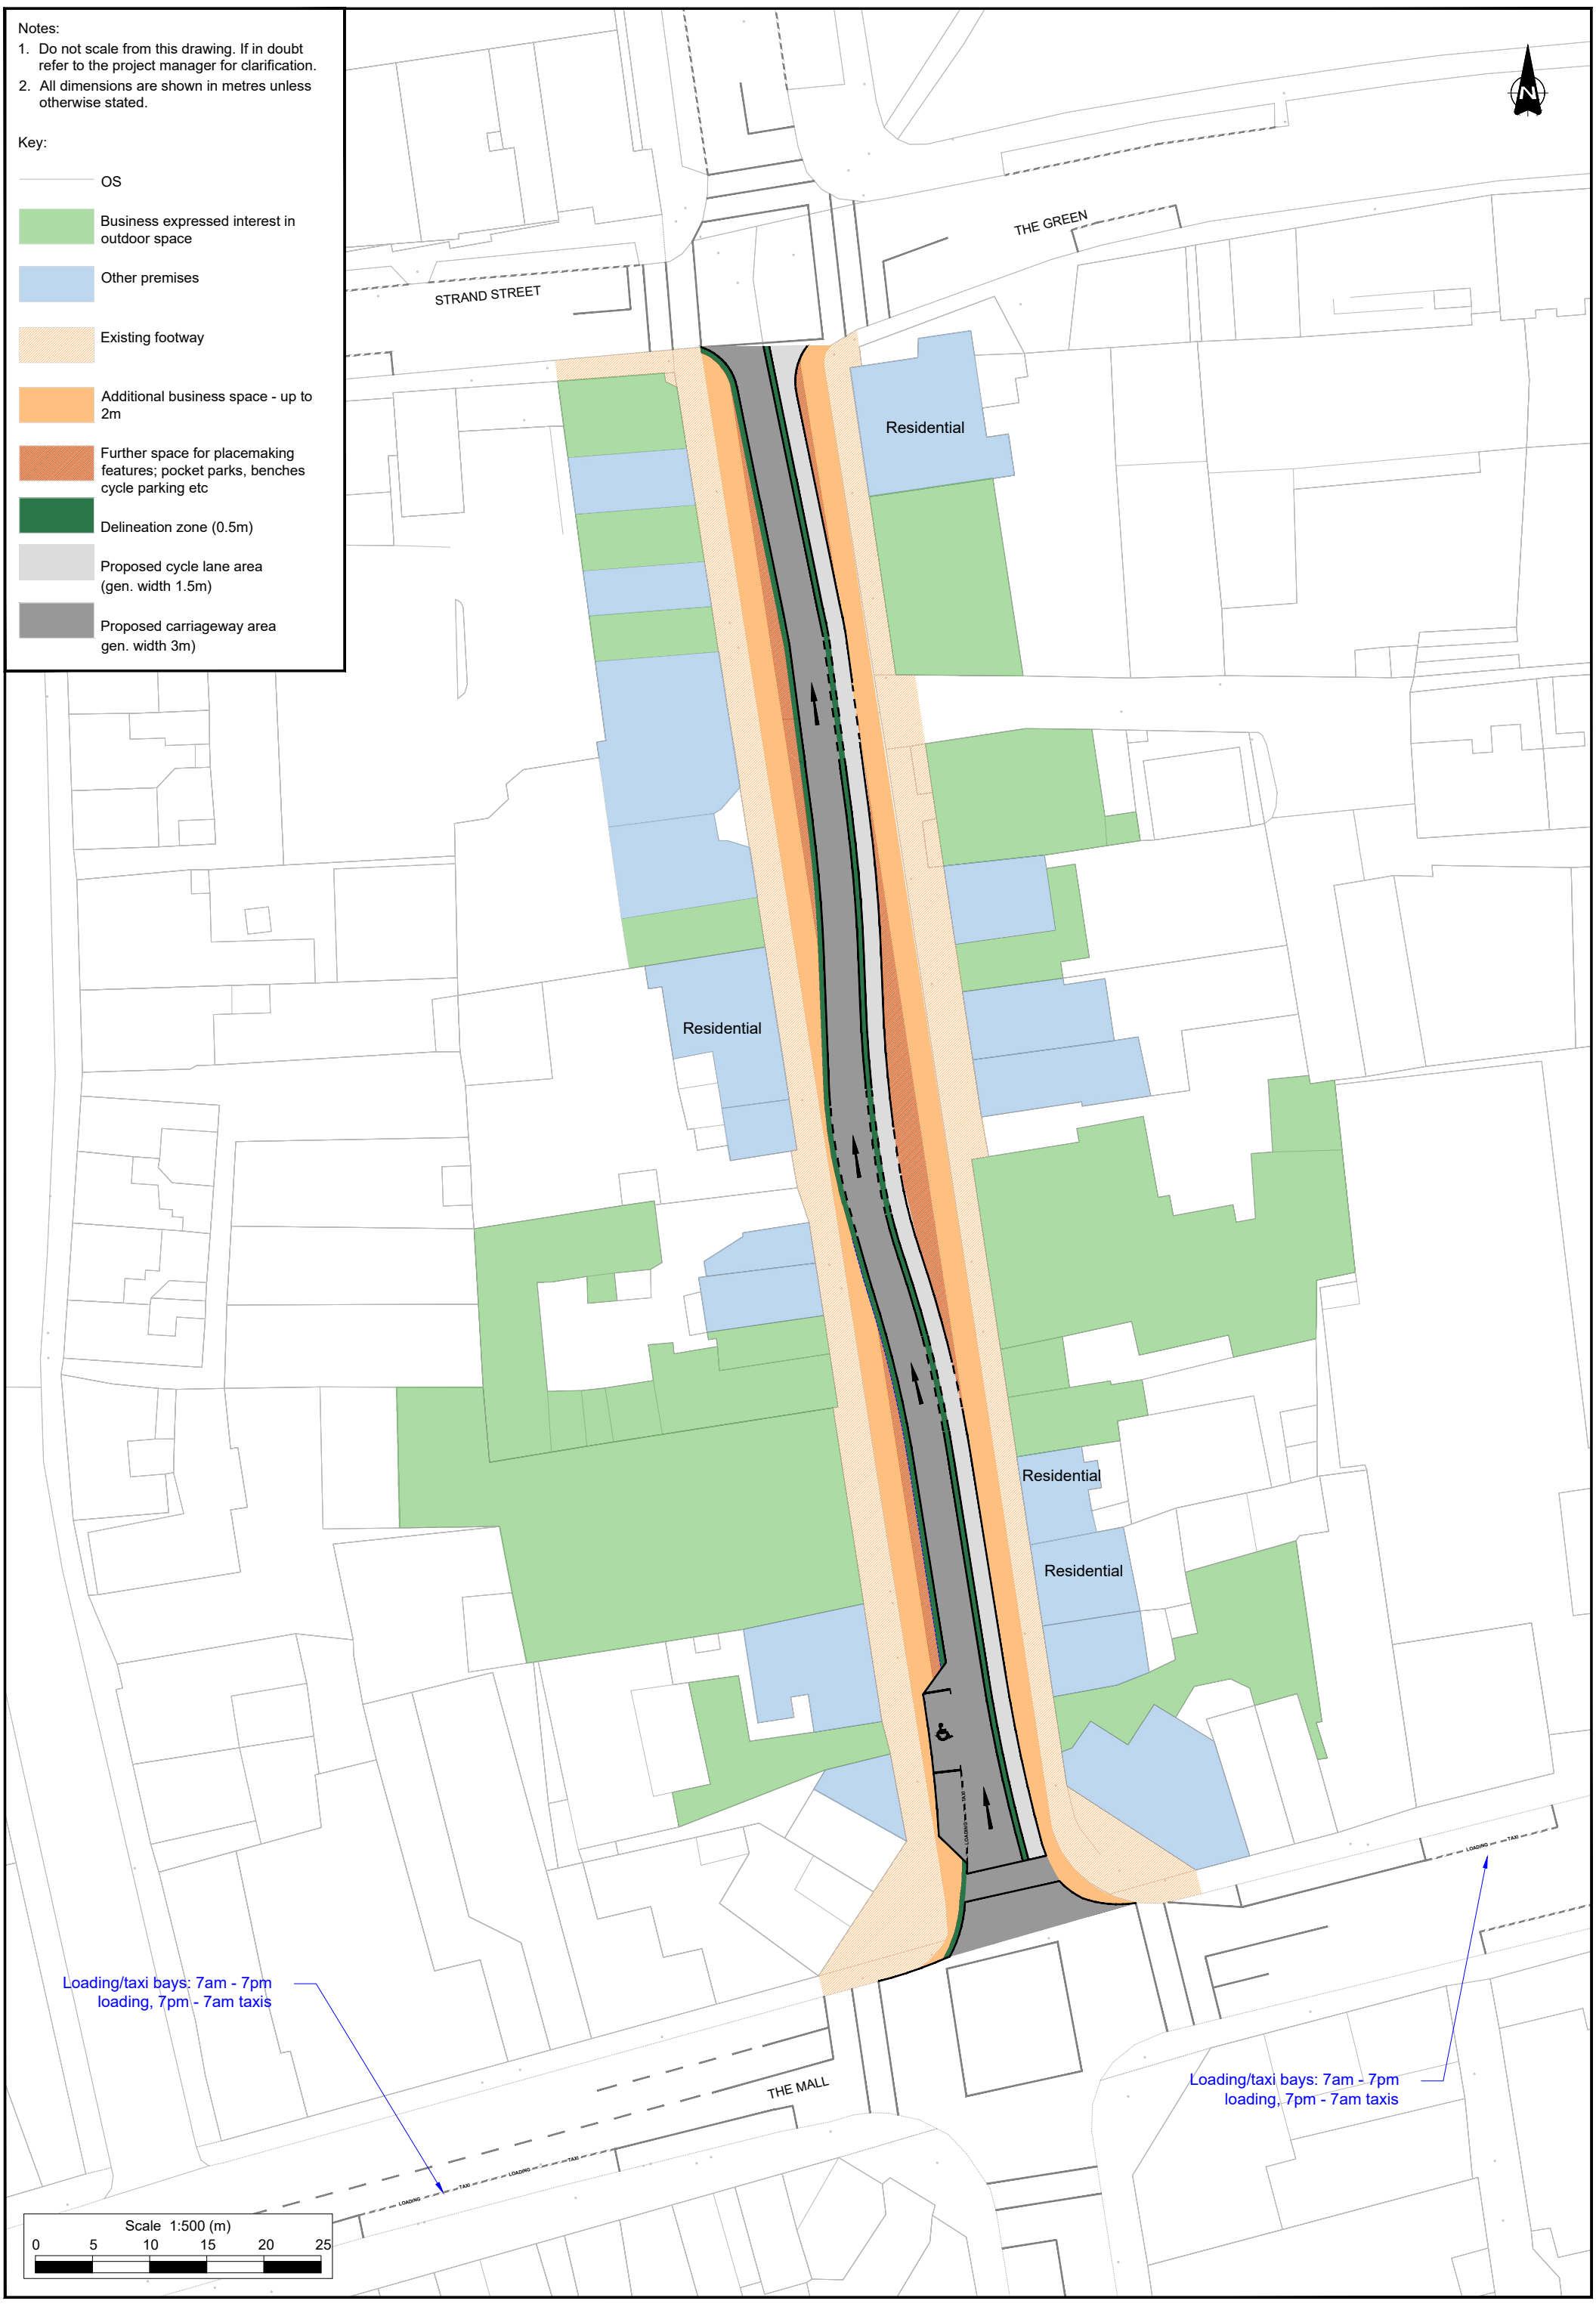


- Notes:
1. Do not scale from this drawing. If in doubt refer to the project manager for clarification.
 2. All dimensions are shown in metres unless otherwise stated.

Key:

-  OS
-  Business expressed interest in outdoor space
-  Other premises
-  Existing footway
-  Additional business space - up to 2m
-  Further space for placemaking features; pocket parks, benches cycle parking etc
-  Delineation zone (0.5m)
-  Proposed cycle lane area (gen. width 1.5m)
-  Proposed carriageway area (gen. width 3m)



Loading/taxi bays: 7am - 7pm loading, 7pm - 7am taxis

Loading/taxi bays: 7am - 7pm loading, 7pm - 7am taxis

